

**LEGEND**

- SUBJECT LAND
- WALLS OF PROPOSED STRUCTURE
- ROOFLINE OF PROPOSED STRUCTURE
- INNER PROTECTION AREA (IPA)
- 50m LINE TO REFUGE ENTRANCE
- TREE (TREE ID) - Trunk diameter > 0.15
- TREE - Trunk diameter 0.1m to 0.15m
- TREE TO REMAIN
- TREE TO BE TRIMMED  
NOTE: POST TRIM TREE CANOPY SPREAD PLOTTED UPON PLAN.
- 53 CONTOUR (0.5m)

**SURVEY NOTES**

NO BOUNDARY SURVEY HAS BEEN UNDERTAKEN. BEARINGS & DIMENSIONS ARE FROM TITLE ONLY AND ARE SUBJECT TO CONFIRMATION BY BOUNDARY SURVEY.

ORIGINAL SURVEY, 17.09.2014.  
ADDITIONAL SURVEY (NORTHERN AREA), 08.10.2015.  
ADDITIONAL SURVEY (WESTERN AREA - KITCHEN & DINING TENT), 12.22.12.2015.  
ADDITIONAL SURVEY (TREES), 08.01.2016  
ADDITIONAL SURVEY (TRACK DILAPIDATION), 14.01.2016.

LEVELS ARE BASED ON AUSTRALIAN HEIGHT DATUM (AHD) USING SSM55709 WITH RL OF 44.73m (ACC. A/1) LOCATED AT CORNER OF ERIC STREET AND BEACHCOMBER ROAD.

ORIGIN OF CO-ORDINATES IS SSM55709 WITH MGA CO-ORDINATE VALUES OF E329936.017, N6226195.57.

CONTOUR INTERVAL: 0.5m


**GENERAL NOTES**

ADJOINING CADASTRE - DIGITAL CADASTRAL DATABASE (DCDB) © DEPARTMENT OF LANDS, 2014.

INNER PROTECTION AREA (IPA), REVISED 18-12-2015: 60m NORTH OF REFUGE DOOR; 50m NORTHWEST OF REFUGE DOOR; 50m NORTHEAST OF REFUGE DOOR; 21m SOUTH OF REFUGE DOOR; 80m EAST TO WEST.

BUILDINGS, PATHS AND ACCESS DRIVEWAY ARE PROPOSED ONLY AND DO NOT CURRENTLY EXIST ON SITE.

50m LINE FROM REFUGE ENTRANCE REVISED, 12-10-2015.

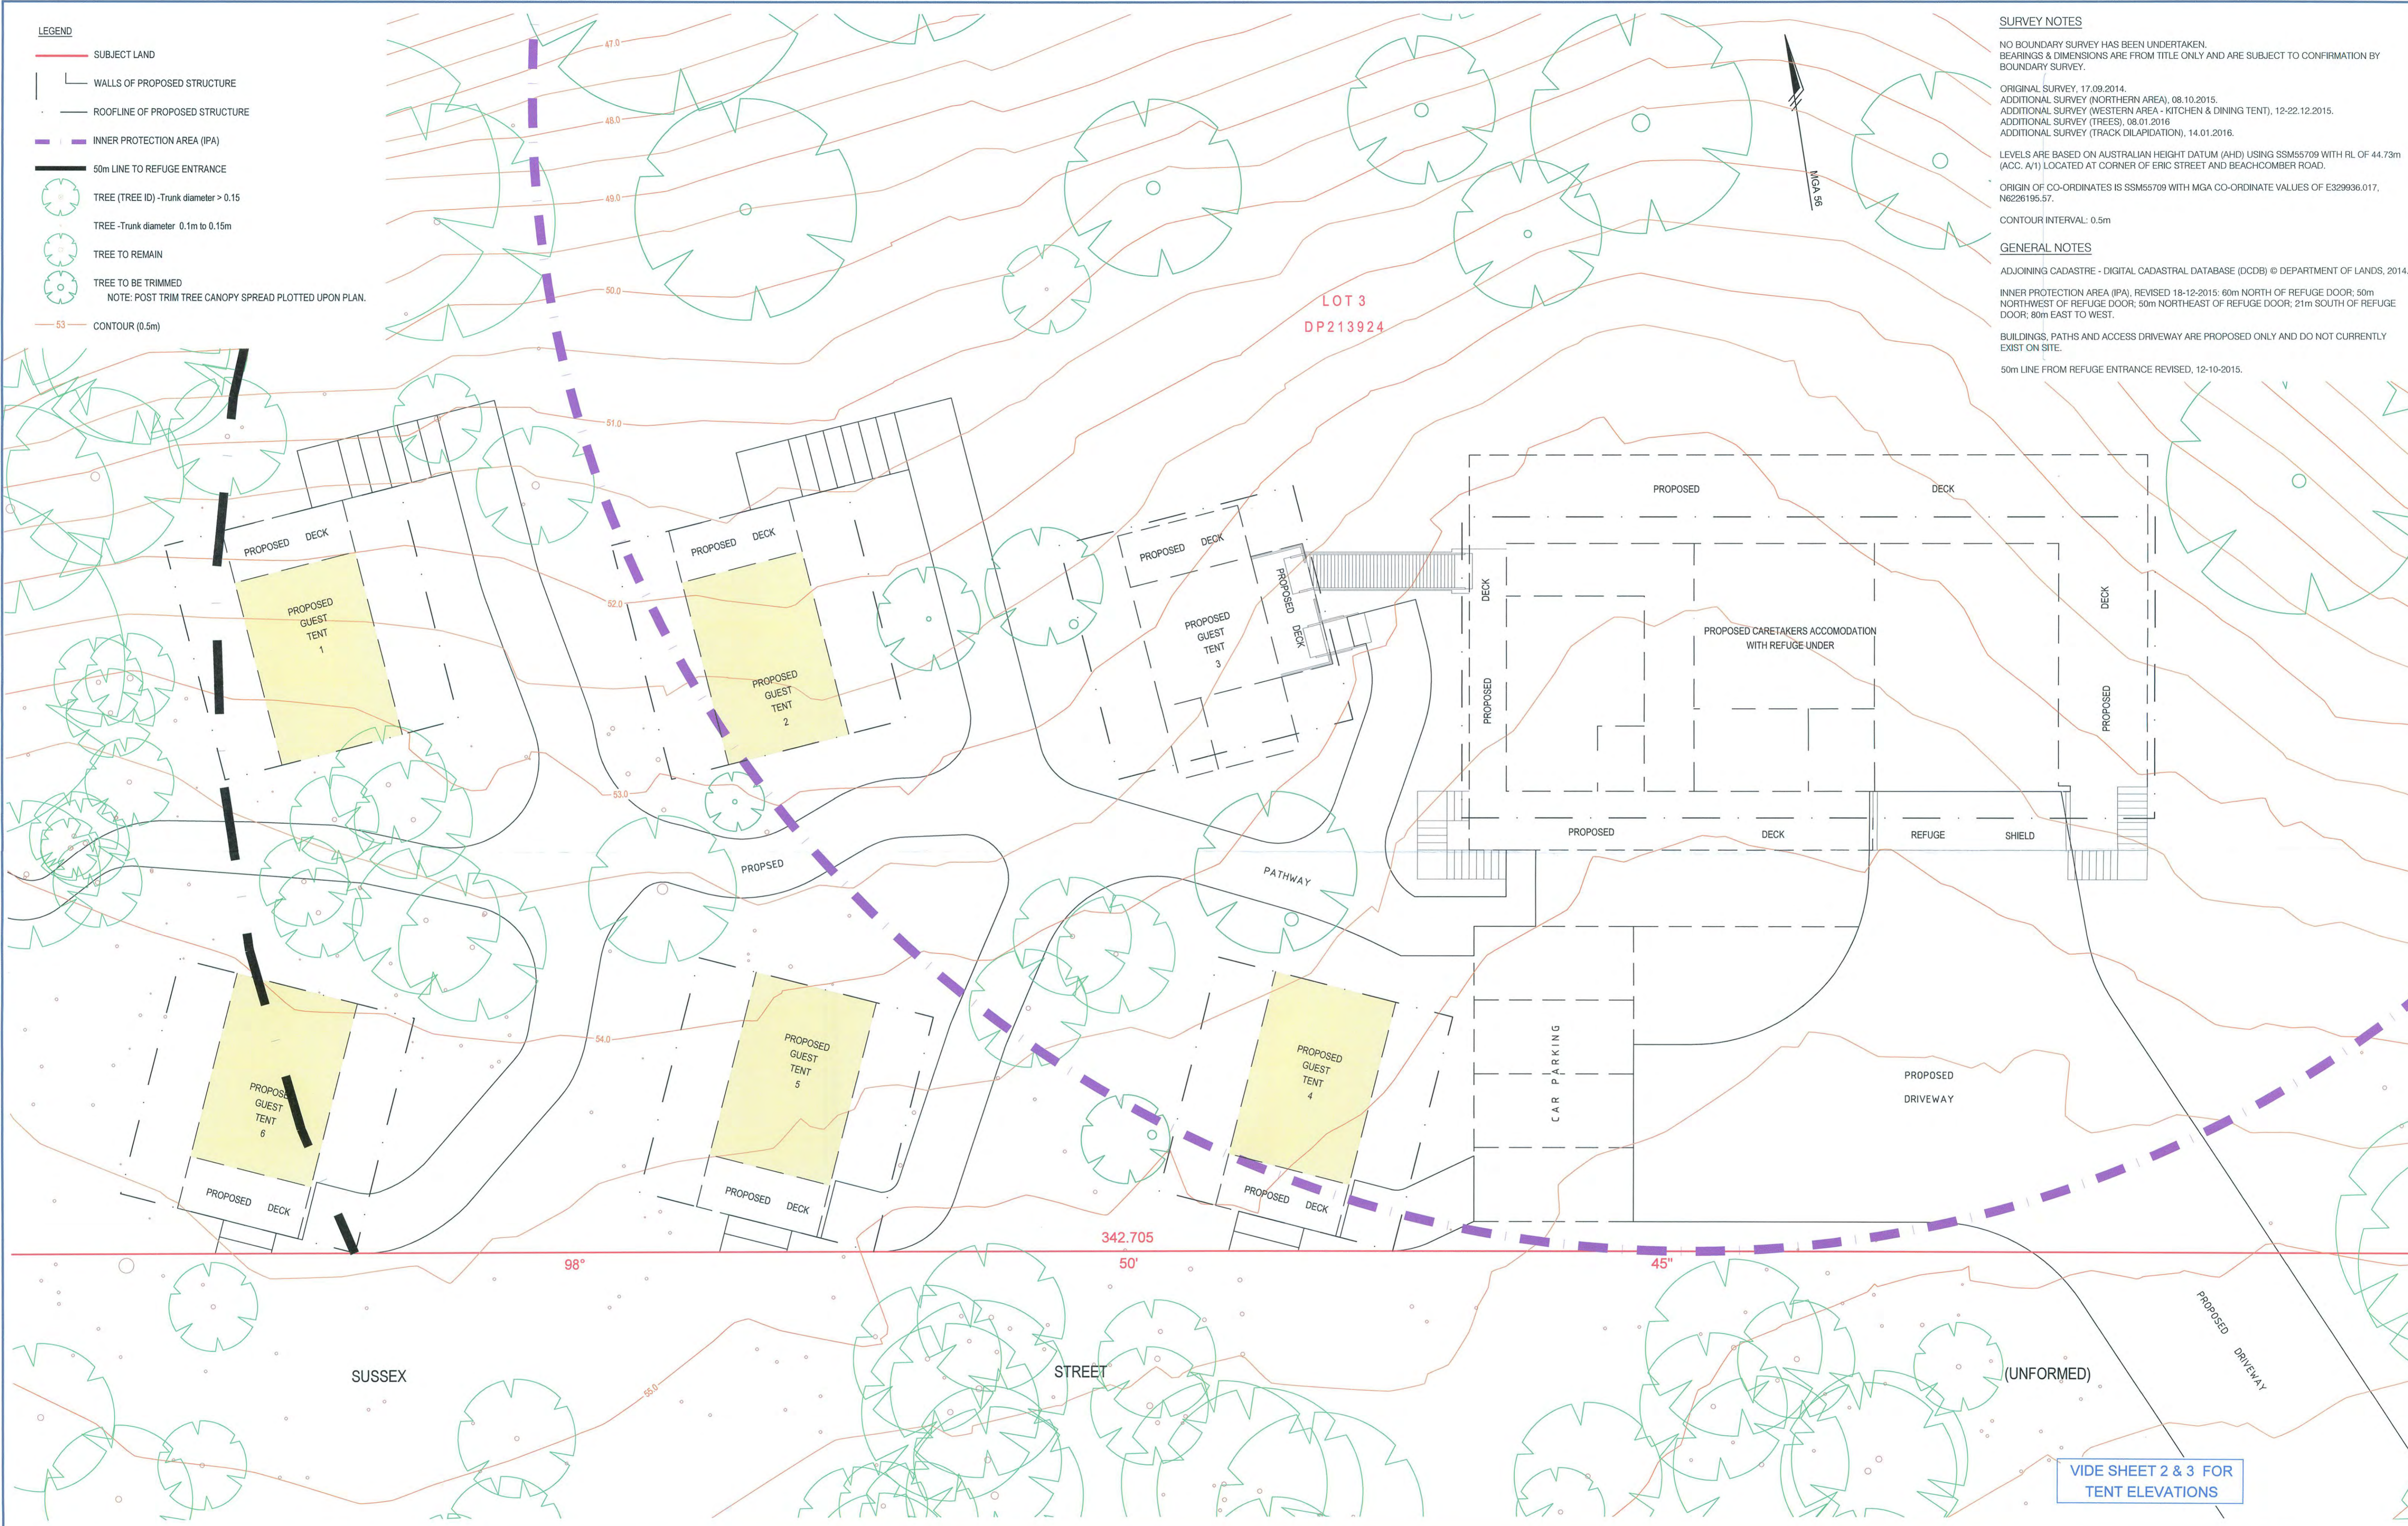


VIDE SHEET 2 & 3 FOR TENT ELEVATIONS

NO.	DATE	REVISION DETAILS	DRAWN	CHK	APP
A	12.02.2016	ORIGINAL ISSUE	LMS	LMS	LMS


HORIZ. SCALE:	1:100	VERT. SCALE:	1:100 @ A1
COORDINATES:	MGA	DATUM:	AHD
ORIGIN:	SSM55709	ORIGIN:	SSM55709

**NOTES**


VIDE PLAN SHEET

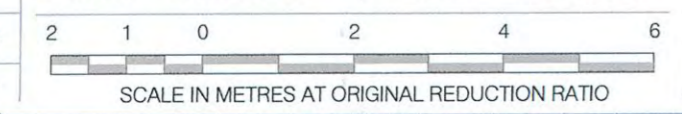


<b>CUSTOMER:</b> RVA Australia Pty Ltd		<b>TITLE:</b> ELEVATIONS OF PROPOSED GUEST TENTS, 1, 2, 4, 5 & 6 60-70 BOURNEMOUTH STREET, BUNDEENA	
<b>SURVEY:</b> GGS	DATE OF SURVEY: 17.09.2014	<b>PROJECT No:</b> PR124192SU	<b>ISSUE:</b> A
<b>DRAWN:</b> LMS	DATE OF PLAN: 11.02.2016	<b>PLAN REF:</b> P19	
<b>CHECKED:</b> MS	DATE LAST SAVED: 12.02.2016	<b>SHEET 1 OF 3 SHEETS</b>	<b>SIZE A1</b>
<b>APPROVED:</b> LMS	DATE APPROVED: 11.02.2016		

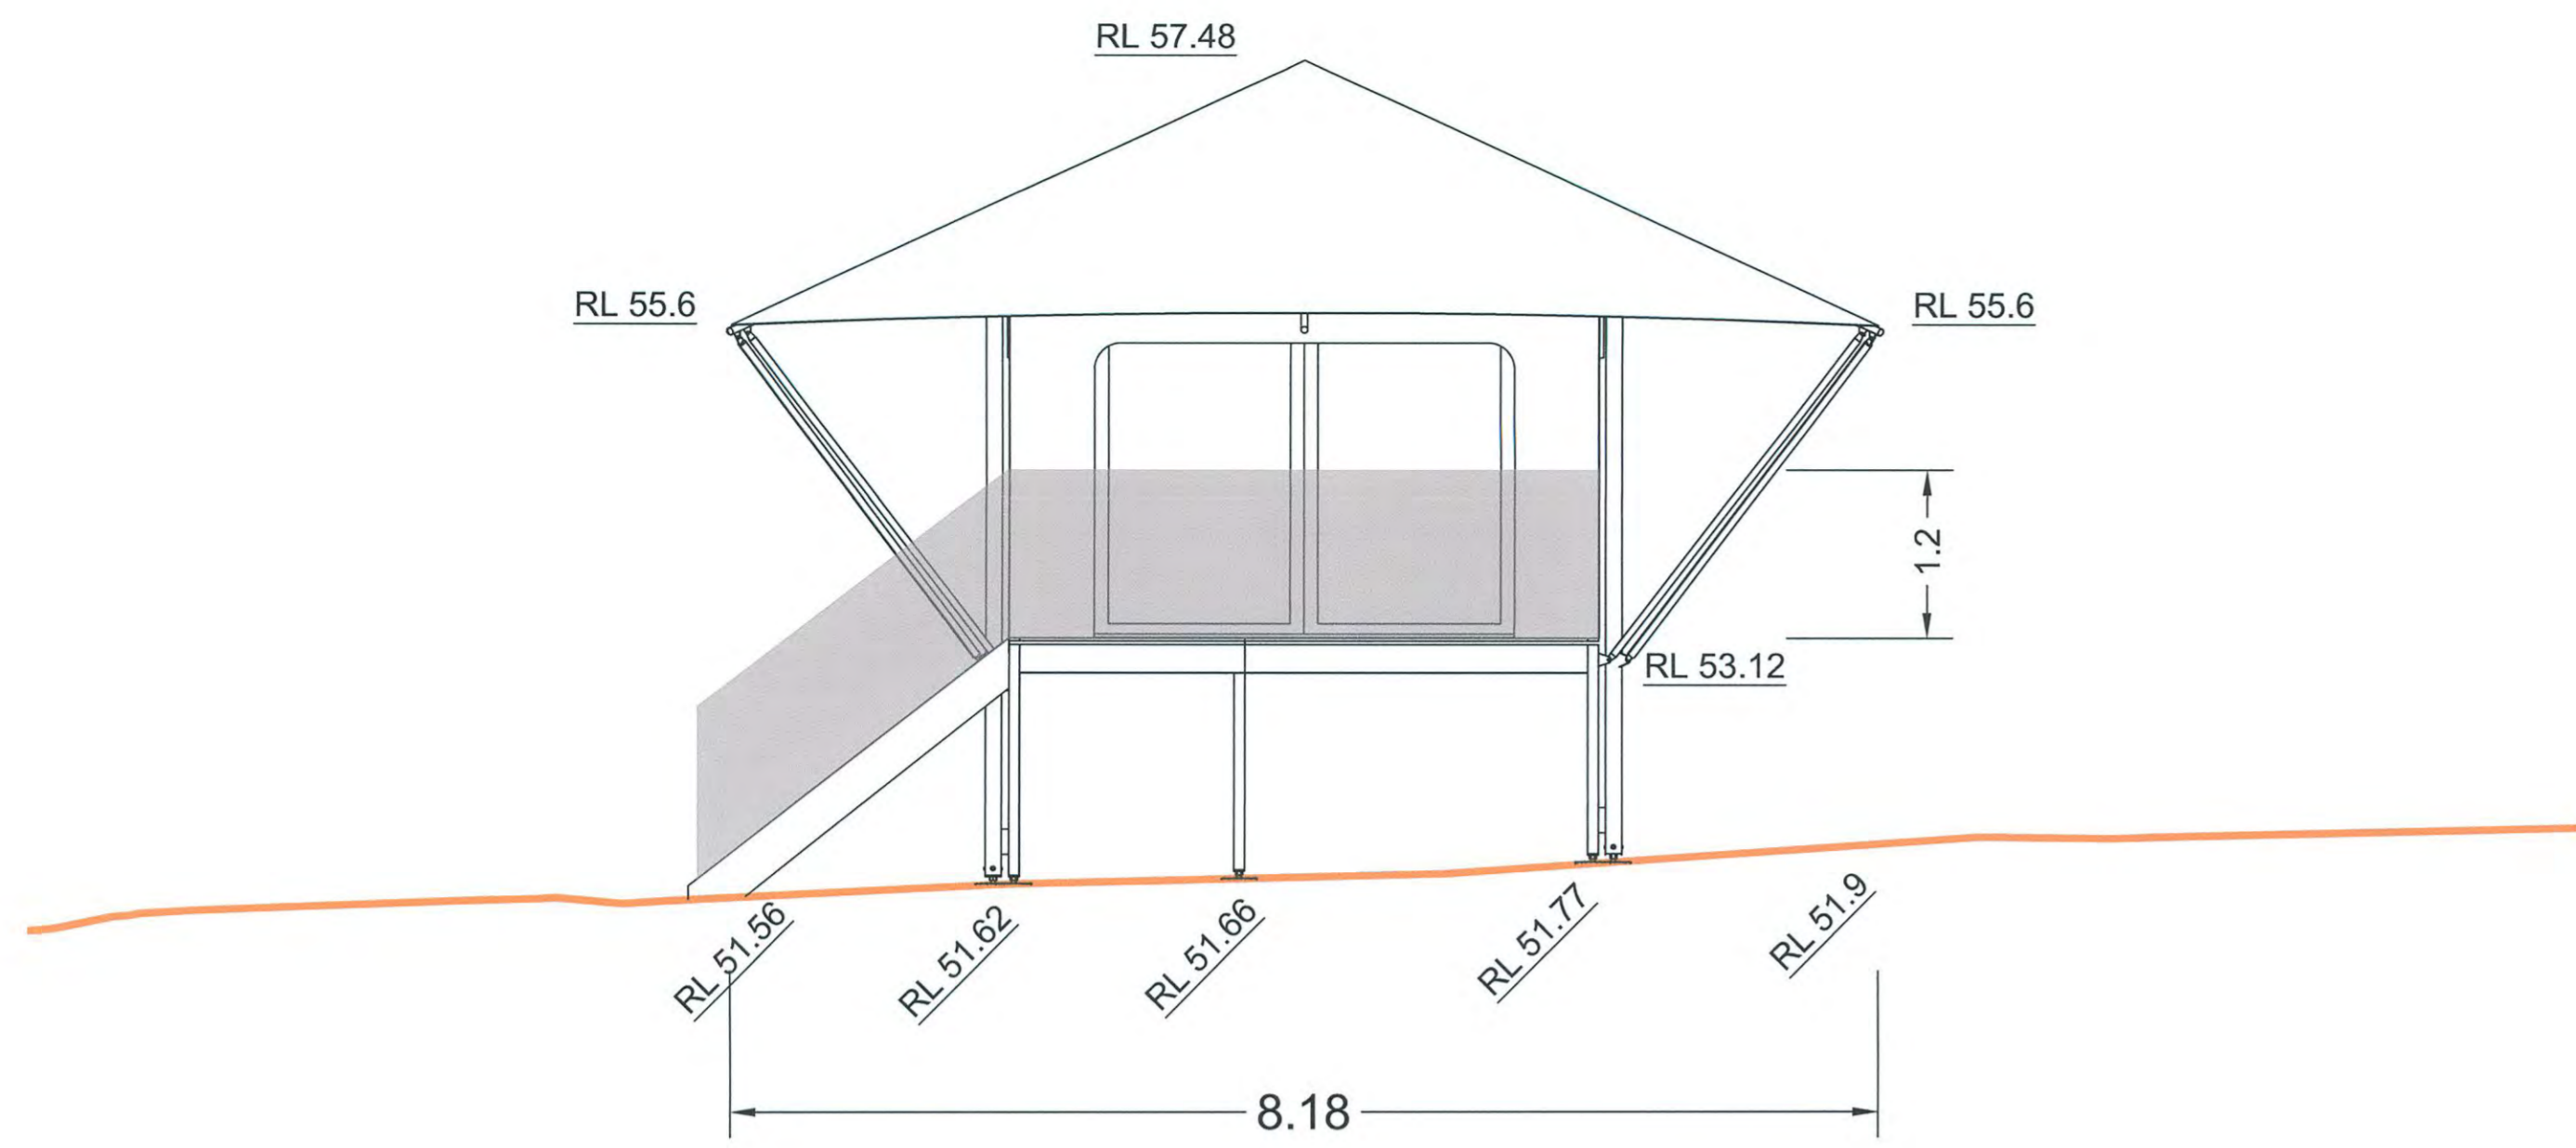


Guest Tent 1  
Northern Elevation

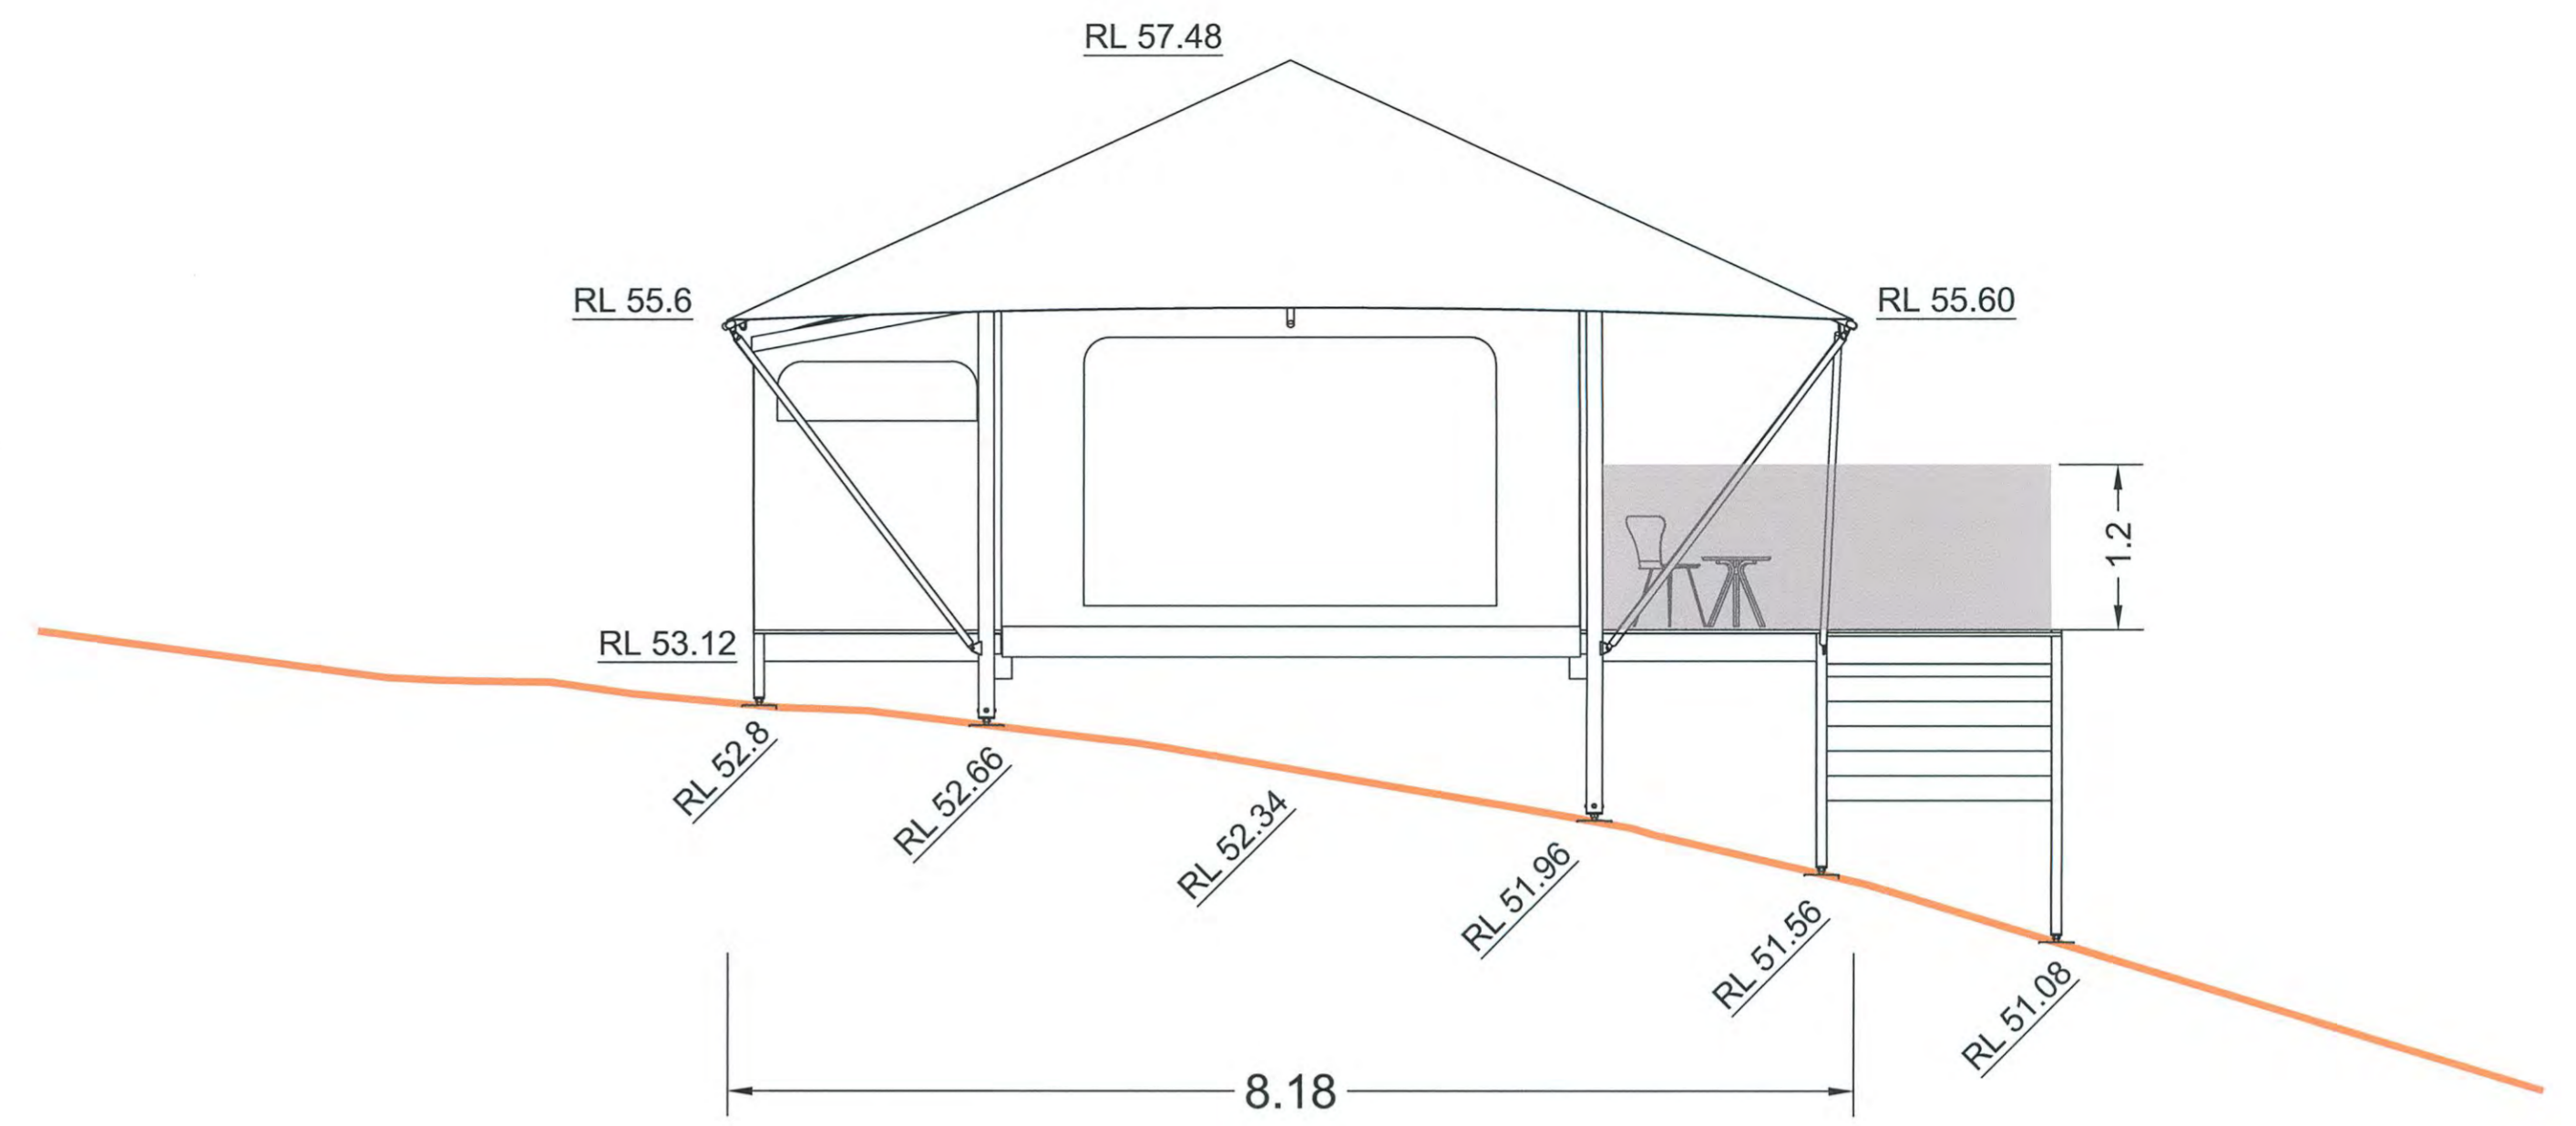

Guest Tent 1  
Eastern Elevation

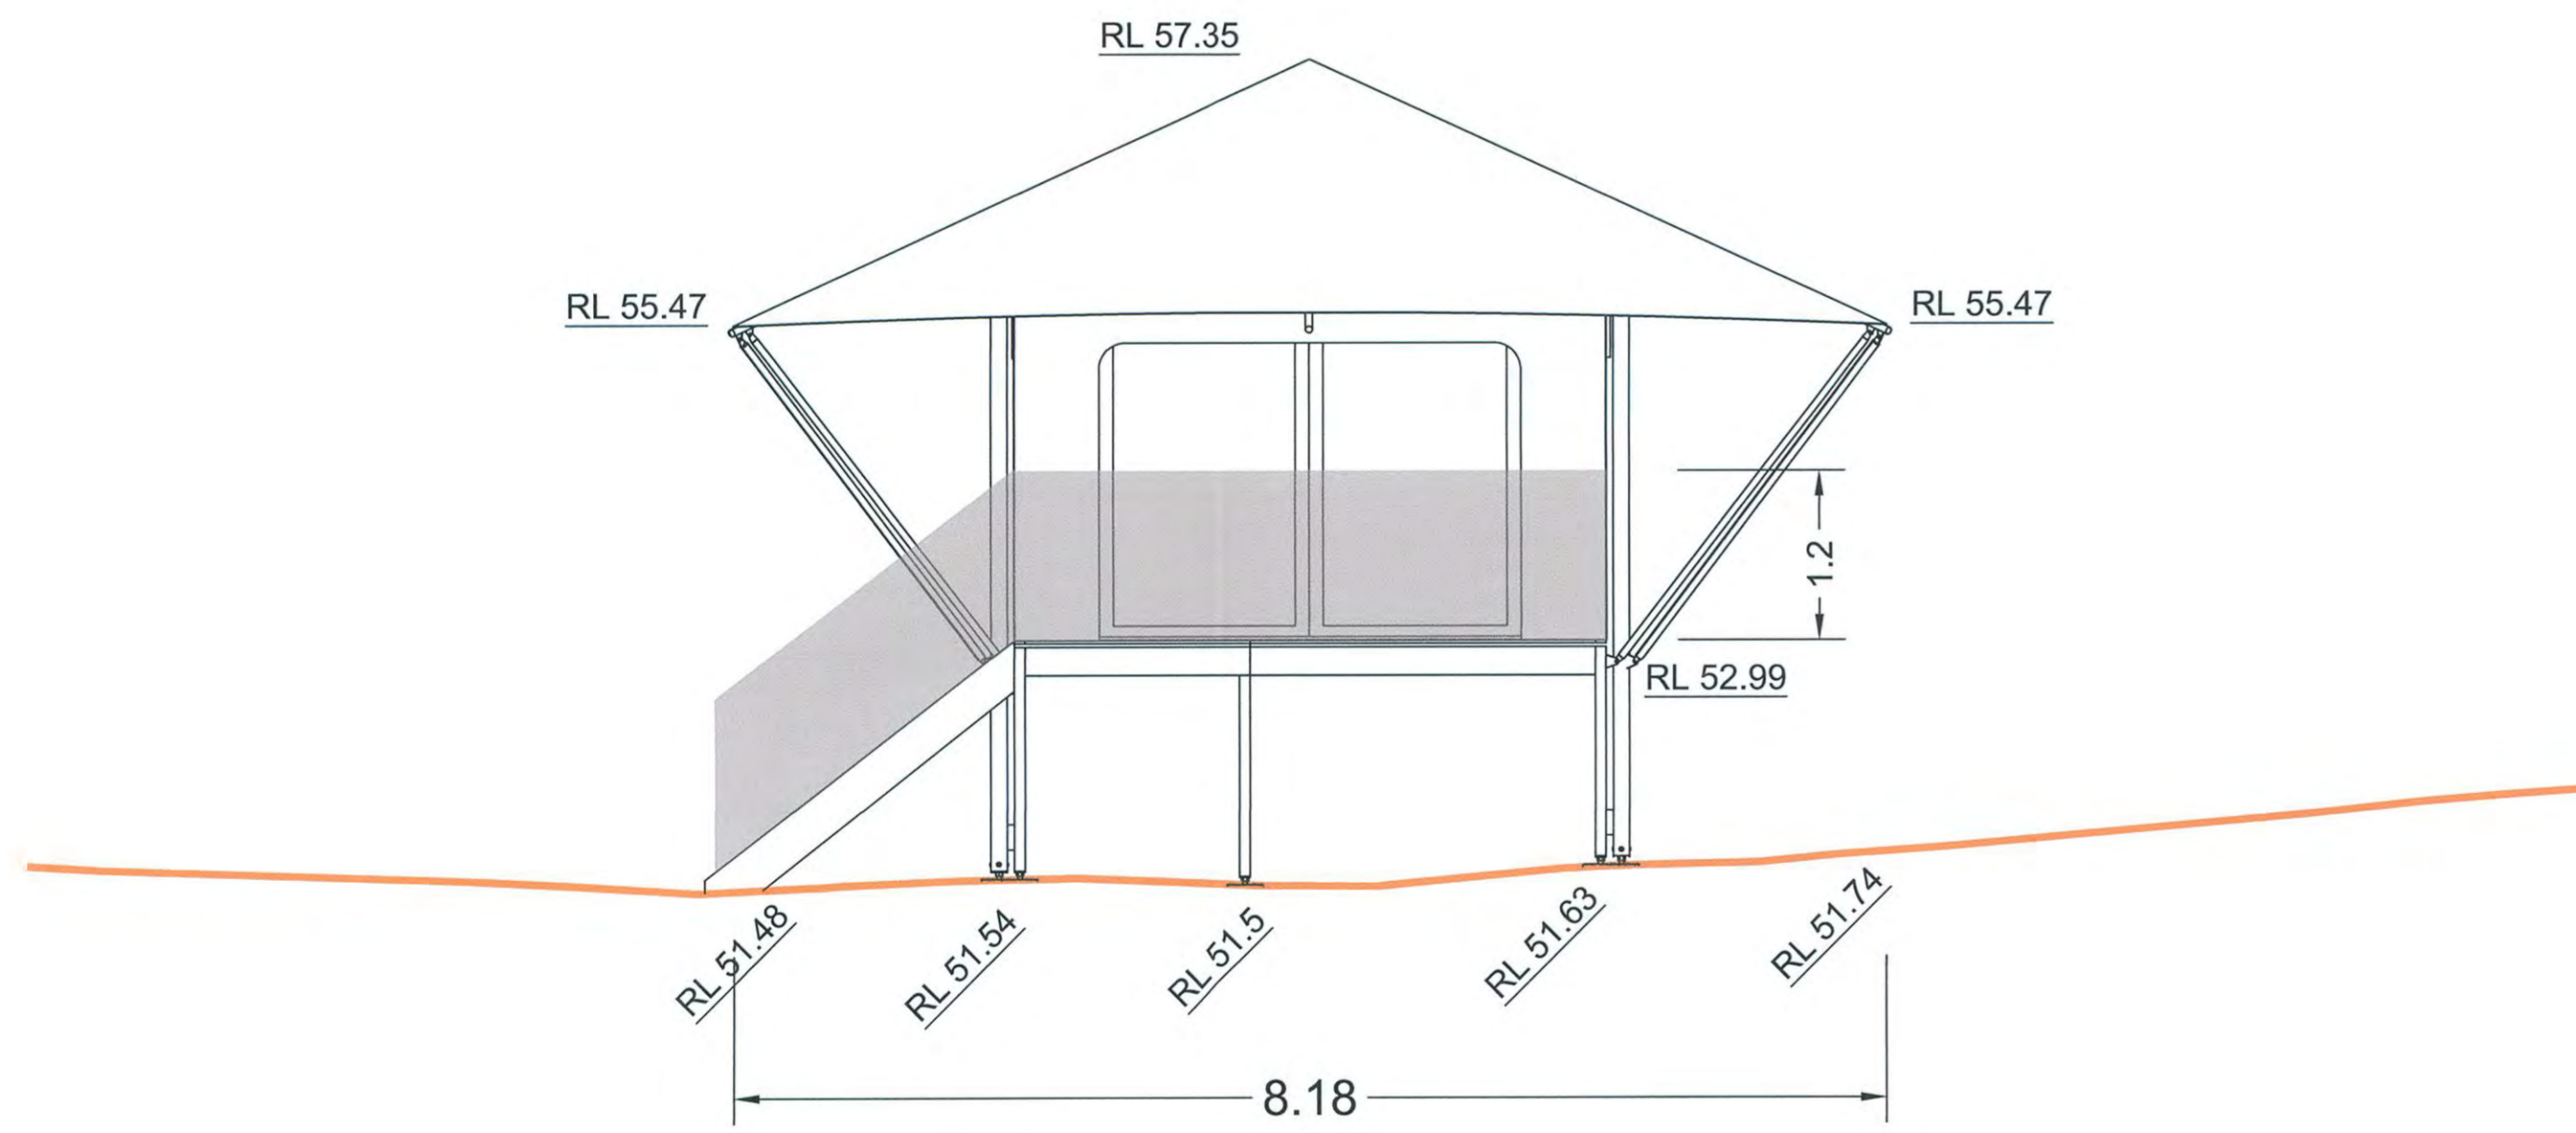

Guest Tent 2  
Northern Elevation

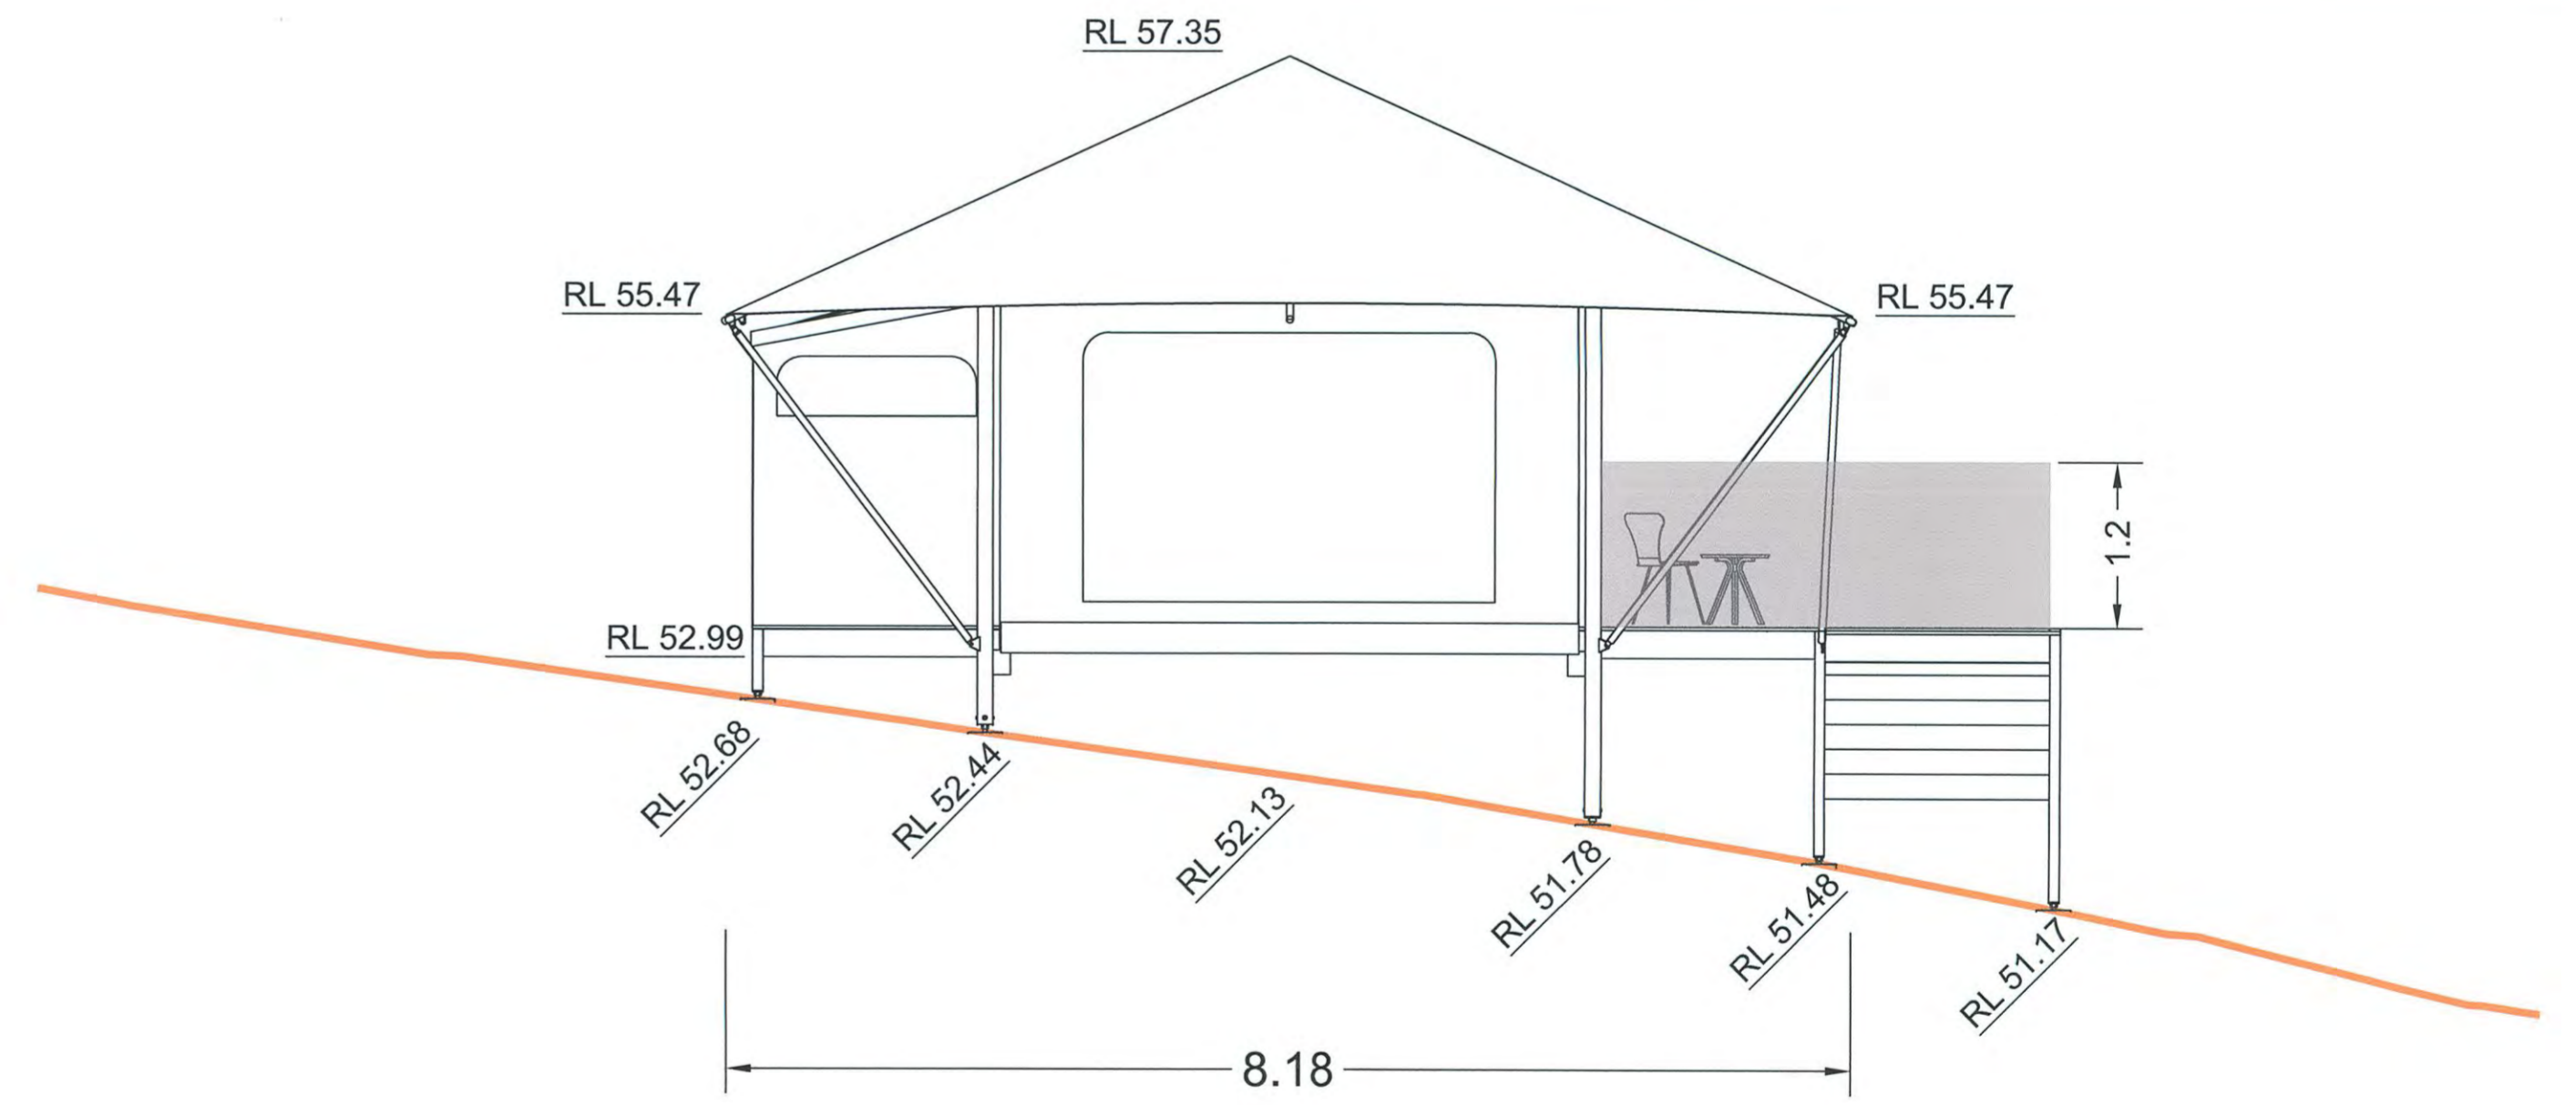


Guest Tent 2  
Eastern Elevation

REVISIONS		HORIZ. SCALE: 1:50			VERT. SCALE: 1:50 @ A1		
No.	DATE	REVISION DETAILS	DRAWN	CHK	APP	SCALE IN METRES AT ORIGINAL REDUCTION RATIO	
A	12.02.2016	ORIGINAL ISSUE	LMS	LMS	LMS	1.0 0.5 0 1.0 2.0 3.0	


- NOTES
- ALL ELEVATION DIMENSIONS AND LINE WORK ADOPTED FROM PLANS PROVIDED BY McHUGH DESIGN ON 06.02.2016
  - PIER LOCATIONS INDICATIVE ONLY AND SUBJECT TO FINAL STRUCTURAL DESIGN

CLIENT: RVA Australia Pty Ltd		TITLE	
SURVEY: GGS	DATE OF SURVEY: 17.09.2014	ELEVATIONS OF PROPOSED GUEST TENTS, 1, 2, 4, 5 & 6	
DRAWN: LMS	DATE OF PLAN: 11.02.2016	60-70 BOURNEMOUTH STREET, BUNDEENA	
CHECKED: MS	DATE LAST SAVED: 12.02.2016		
APPROVED: LMS	DATE APPROVED: 11.02.2016		

PROJECT No	ISSUE
PR124192SU	A
PLAN REF	P19
SHEET 2 OF 3 SHEETS	SIZE A1

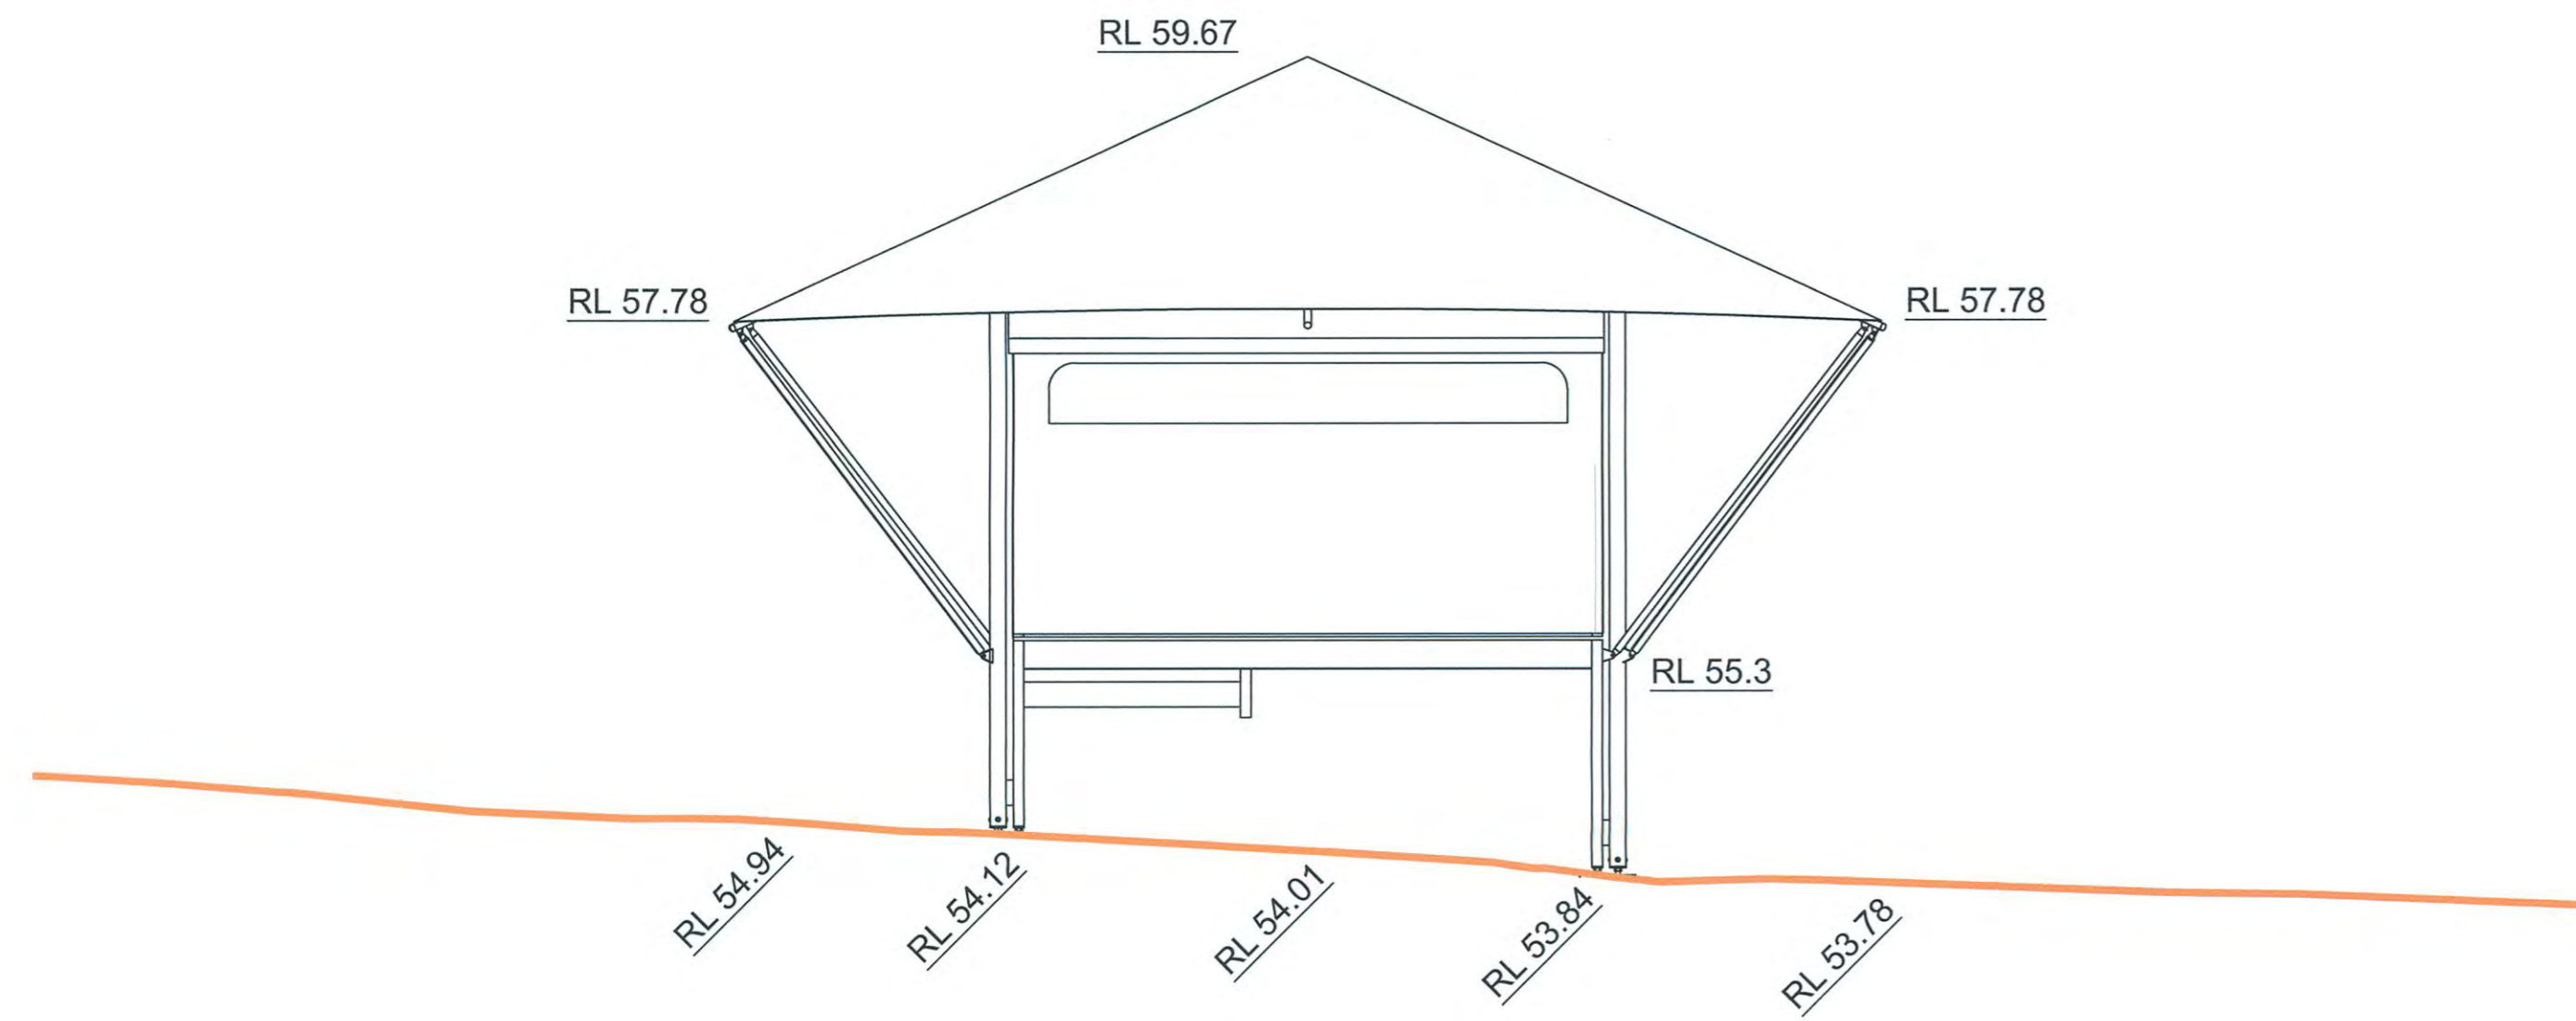

**Guest Tent 4,5,6**  
**Typical Northern Elevation**

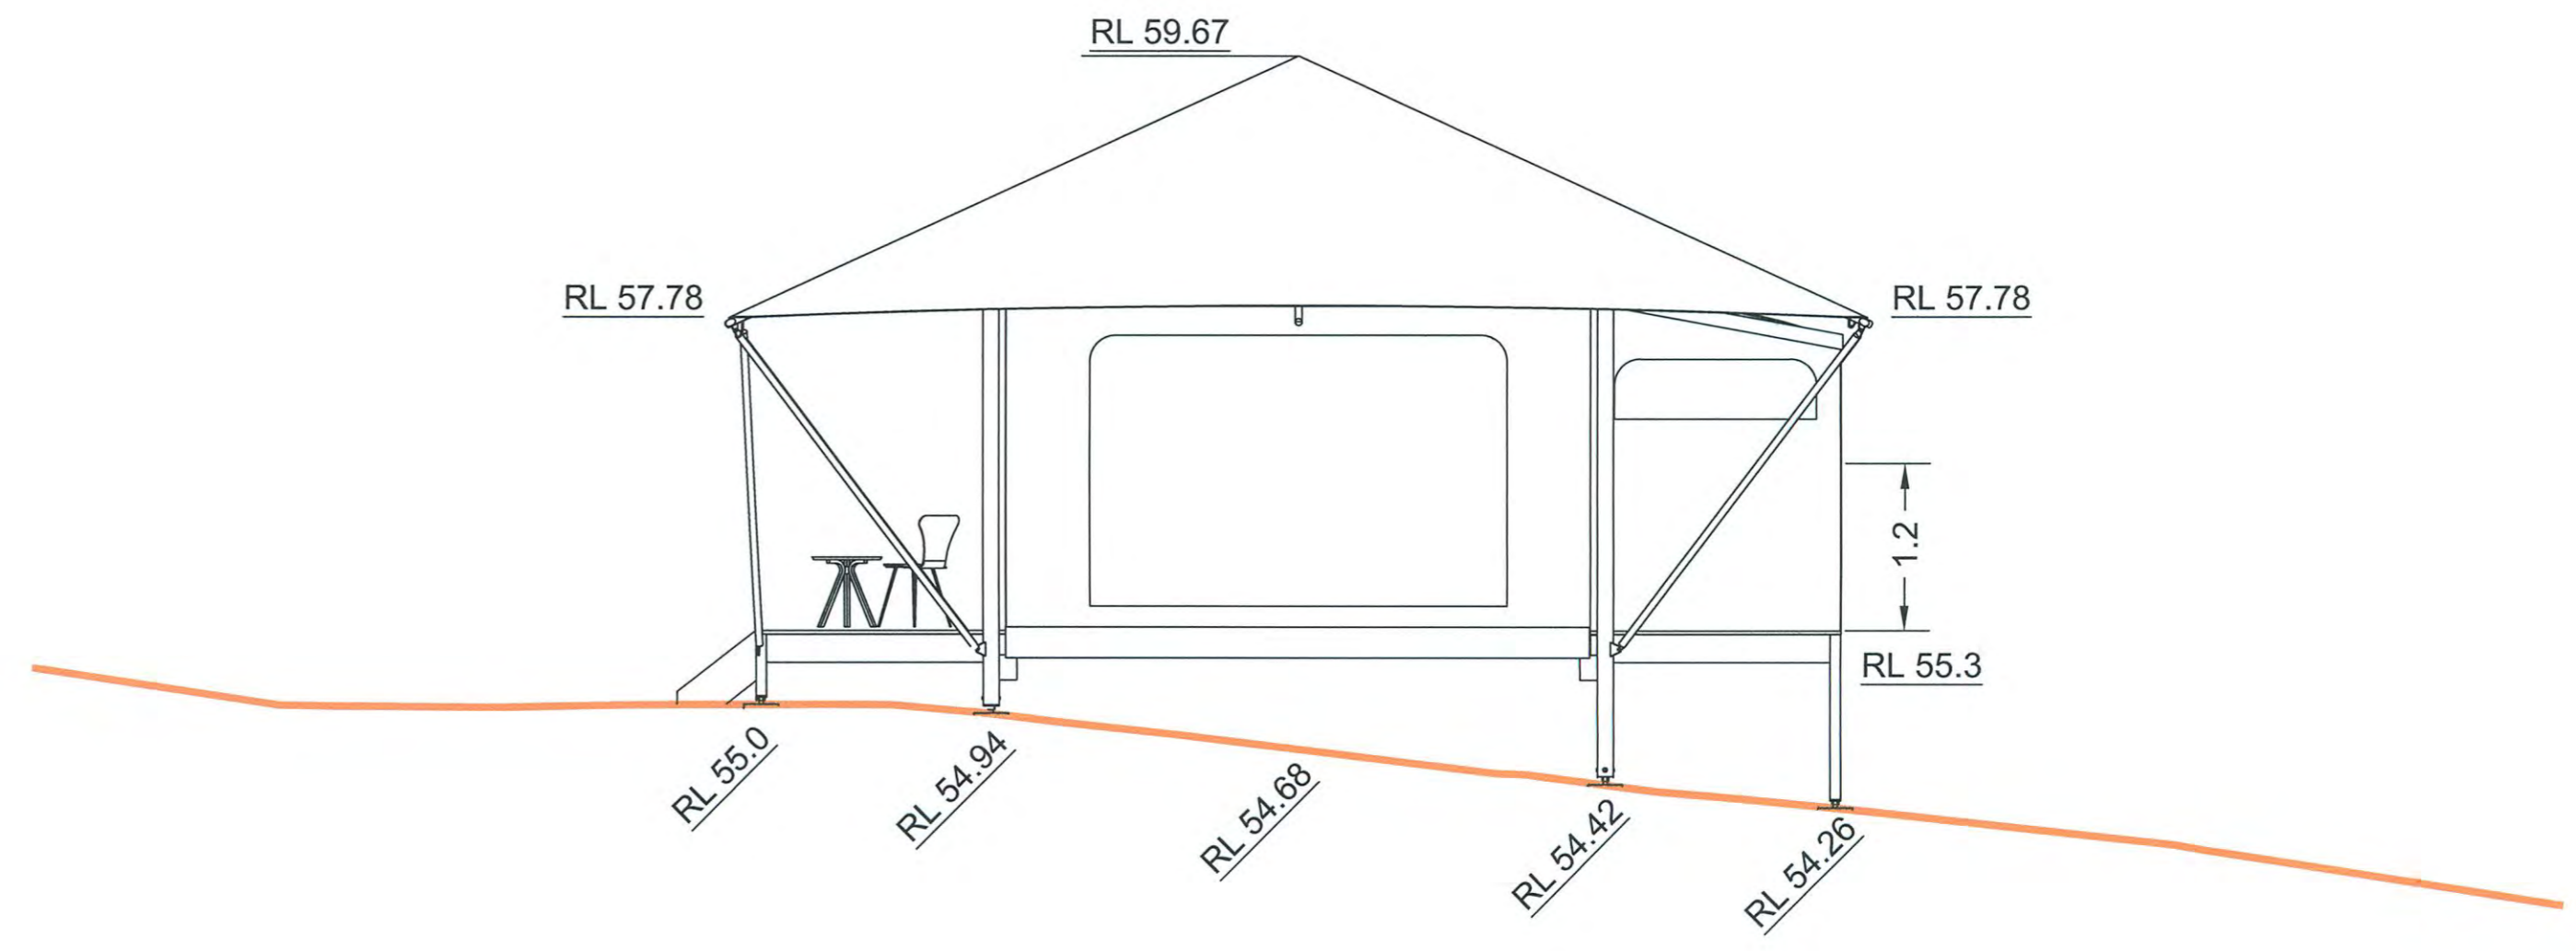


**Guest Tent 4,5,6**  
**Typical Eastern Elevation**

REVISIONS	No.	DATE	REVISION DETAILS	DRAWN	CHK	APP
A	12.02.2016	ORIGINAL ISSUE		LMS	LMS	LMS

HORIZ. SCALE:	1:50	VERT. SCALE:	1:50 @ A1
COORDINATES:	MGA	DATUM:	AHD
ORIGIN:	SSM55709	ORIGIN:	SSM55709

- NOTES
- ALL ELEVATION DIMENSIONS AND LINE WORK ADOPTED FROM PLANS PROVIDED BY McHUGH DESIGN ON 06.02.2016
  - PIER LOCATIONS INDICATIVE ONLY AND SUBJECT TO FINAL STRUCTURAL DESIGN

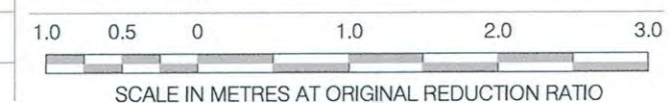

CLIENT:	RVA Australia Pty Ltd
SURVEY:	GGG
DRAWN:	LMS
CHECKED:	MS
APPROVED:	LMS
DATE OF SURVEY:	17.09.2014
DATE OF PLAN:	11.02.2016
DATE LAST SAVED:	12.02.2016
DATE APPROVED:	11.02.2016

**ELEVATIONS OF PROPOSED GUEST TENTS, 1, 2, 4, 5 & 6**  
**60-70 BOURNEMOUTH STREET, BUNDEENA**

PROJECT No:	PR124192SU	ISSUE:	A
PLAN REF:	P19		
SHEET	3	OF 3 SHEETS	SIZE A1